




EAST ELEVATION (RETAIL)

SCALE : 1/4" = 1'-0"

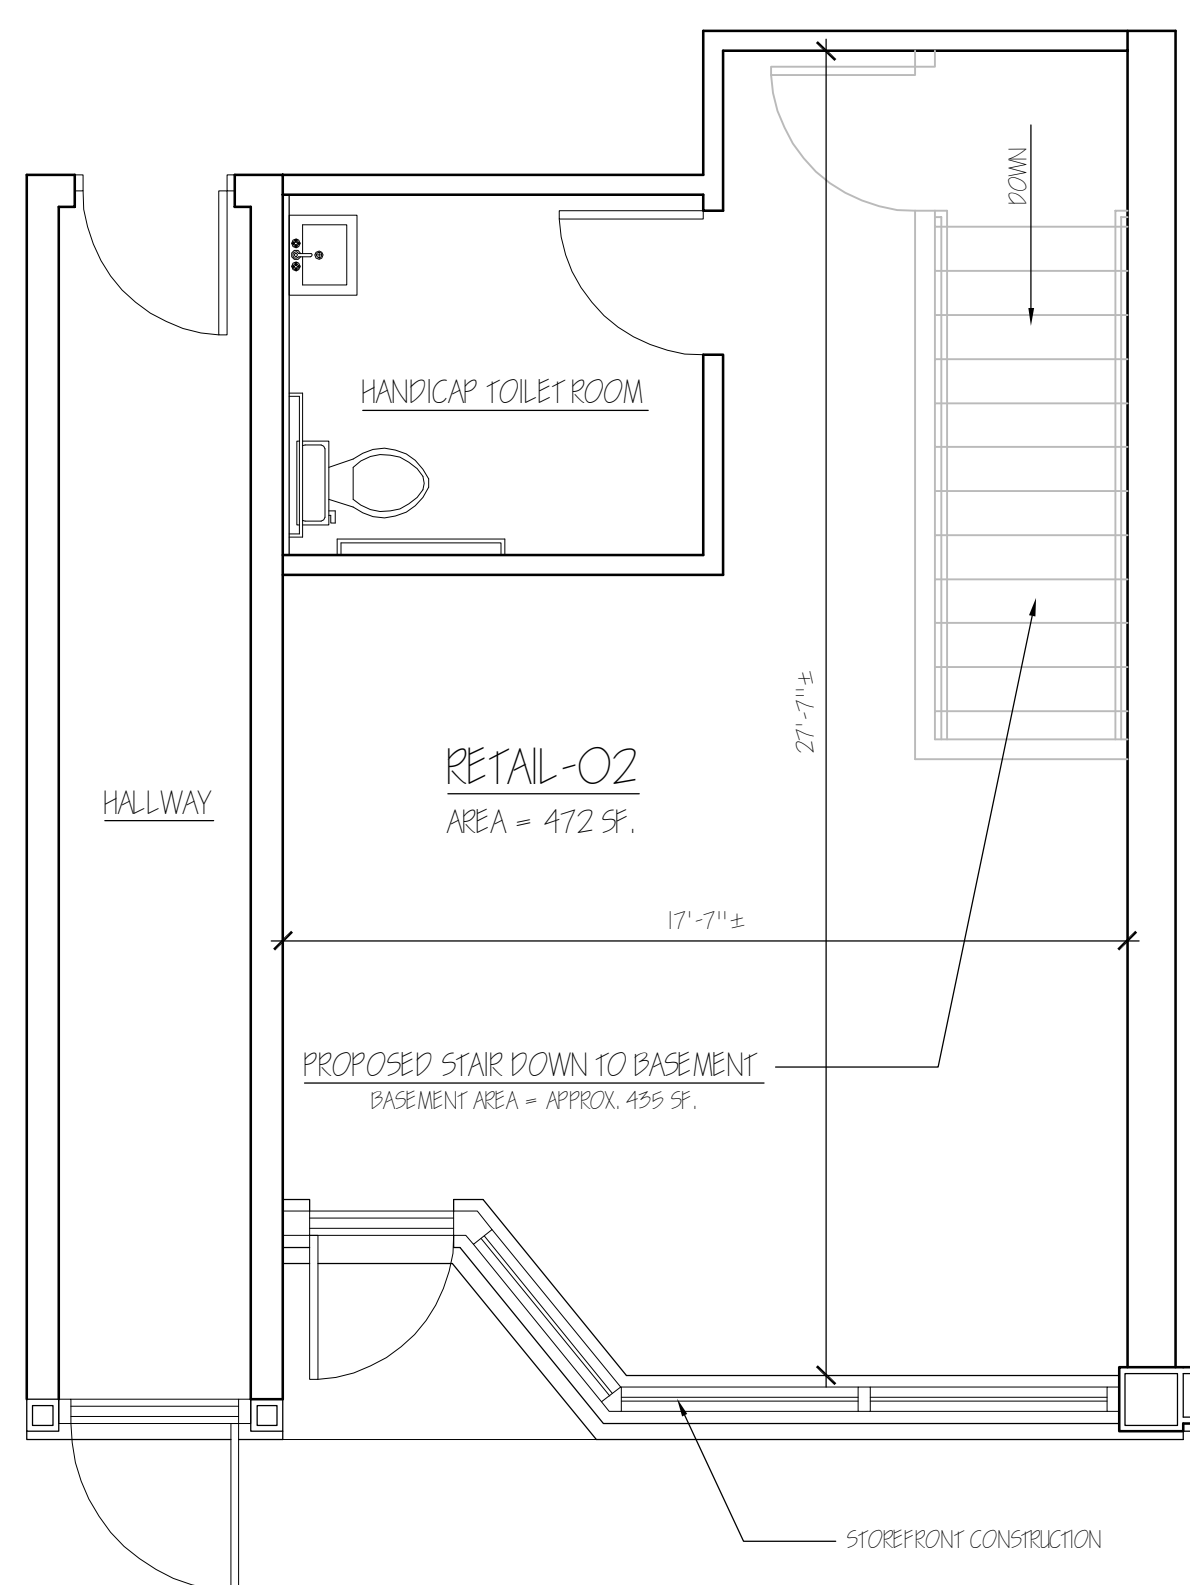

FIRST FLOOR PLAN (RETAIL)

SCALE : 1/4" = 1'-0"

\* RETAIL SQUARE FOOTAGE INCLUDES TOILET ROOMS AND STAIRS DOWN TO BASEMENT ( THE SQUARE FOOTAGE IS MEASURED FROM THE CENTERLINES OF EXTERIOR WALLS, DEMISING WALLS AND GLASS WINDOWS).

MAIN STREET

ROBERT J. GILL, RA  
 786 TERRACE BOULEVARD  
 DEPEW, NEW YORK 14043  
 TEL : 716.681.0800

PARTIAL FIRST FLOOR PLAN AND EAST ELEVATION  
 THE GRANITE WORKS AT  
 846 MAIN STREET  
 BUFFALO, NEW YORK

REVISIONS :

FILE NAME :  
 DATE :  
 MAR. 14, 2006

SCALE :  
 1/4" = 1'-0"

CHECKED BY :  
 RJG

DRAWN BY :  
 JBS

DRAWING #  
 RETAIL  
 A-2

