


EAST ELEVATION (RETAIL)

SCALE : 1/4" = 1'-0"

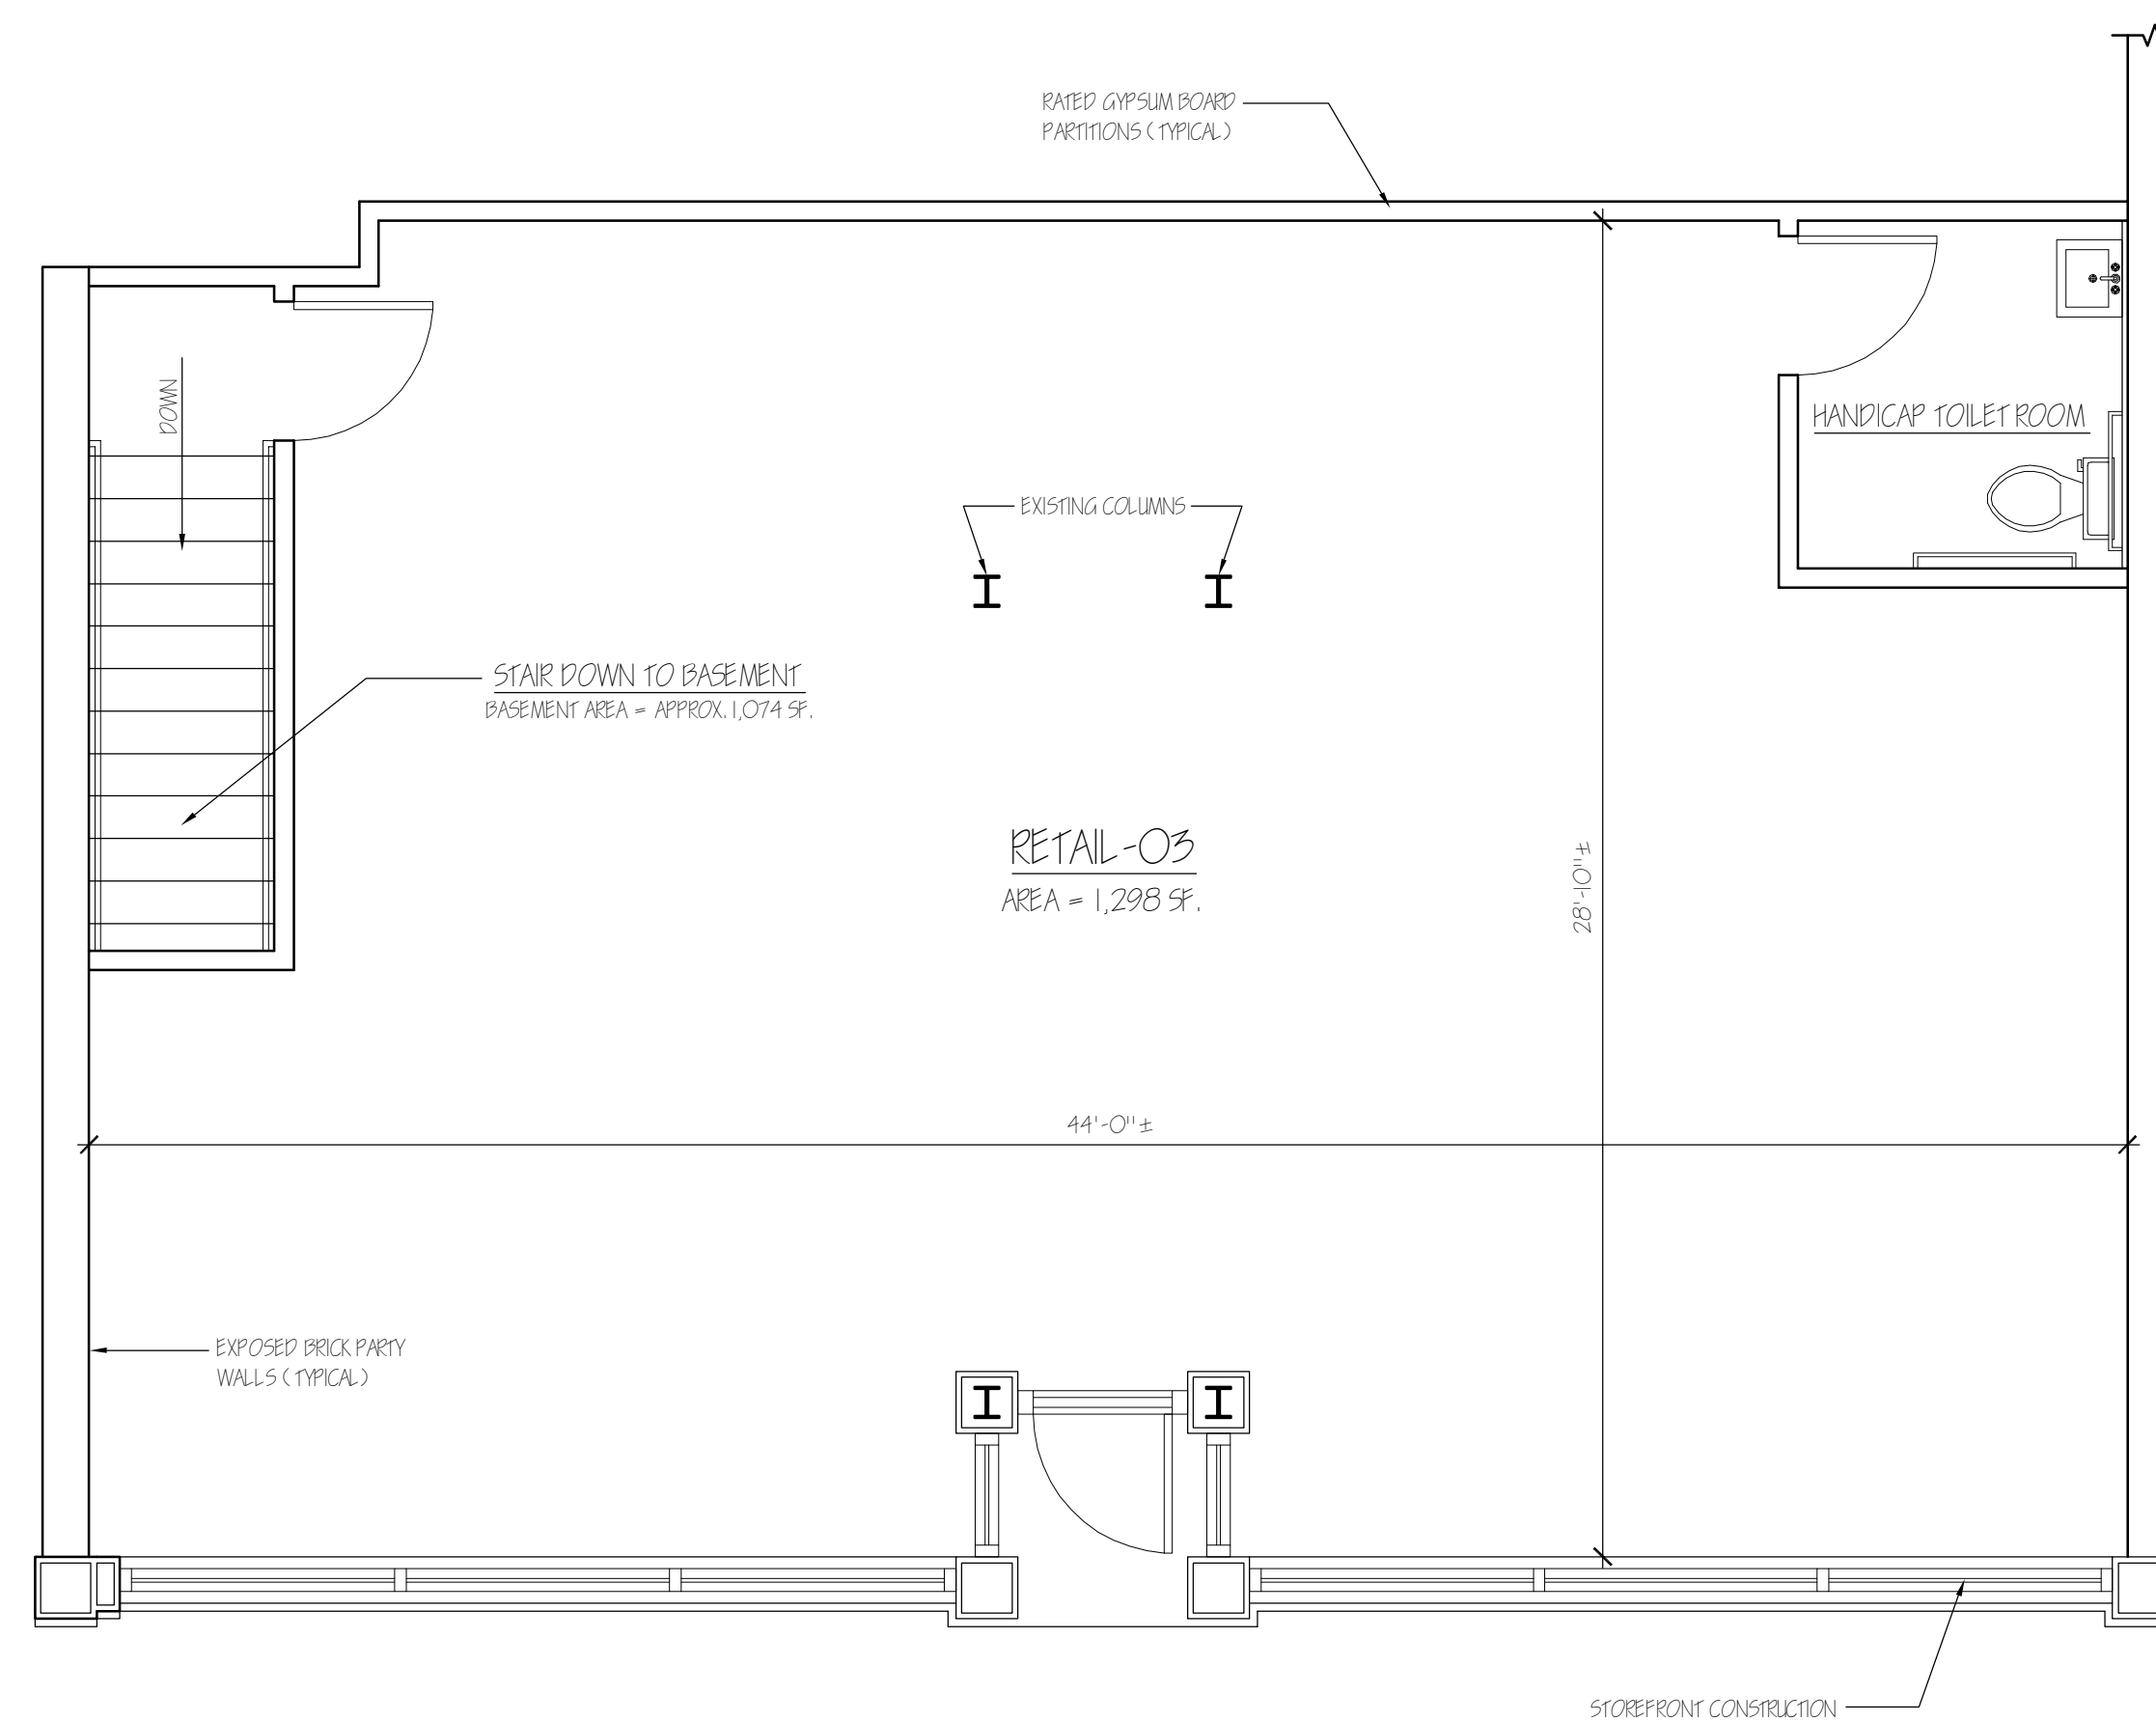

FIRST FLOOR PLAN (RETAIL)

SCALE : 1/4" = 1'-0"

\* RETAIL SQUARE FOOTAGE INCLUDES TOILET ROOMS AND STAIRS DOWN TO BASEMENT (THE SQUARE FOOTAGE IS MEASURED FROM THE CENTERLINES OF EXTERIOR WALLS, DEMISING WALLS AND GLASS WINDOWS).

MAIN STREET

ROBERT J. GILL, RA  
 786 TERRACE BOULEVARD  
 DEPEW, NEW YORK 14043  
 TEL : 716.681.0800

PARTIAL FIRST FLOOR PLAN AND EAST ELEVATION  
 THE GRANITE WORKS AT  
 846 MAIN STREET  
 BUFFALO, NEW YORK

REVISIONS :  
 FILE NAME :

DATE :  
 MAR. 14, 2006

SCALE :  
 1/4" = 1'-0"

CHECKED BY :  
 RJG

DRAWN BY :  
 JBS

DRAWING #  
 RETAIL  
 A-3

